




Vanasse Hangen Brustlin, Inc.

Transportation
Land Development
Environmental Services

40 IDX Drive, Building 100, Suite 200
South Burlington, Vermont 05403
802.497.6100 • FAX 802.495.5130

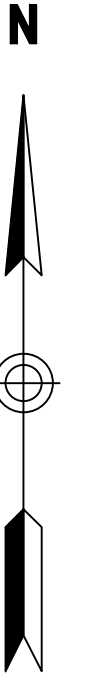

No.	Revision	Date	Appvd.

Designed by MK	Drawn by AR	Checked by KR
CAD checked by	Approved by	
Scale 1"=50'	Date March 3, 2015	

NE Clean Power Link Converter Station

Nelson Road
Ludlow, Vermont

Not Approved for Construction
Drawing Title

Site Plan



Drawing Number

C-1

Sheet of 1 2

Project Number
57666.00

Saved Tuesday, March 03, 2015 4:18:38 PM MK/EENE Plotted Tuesday, March 03, 2015 4:27:16 PM Rollins, Andrew