



PLAN  
SCALE: 1"=100'

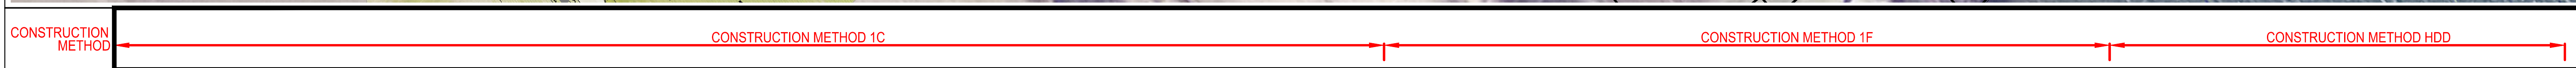

REFER TO SHEETS CM-1 THROUGH CM-5 FOR CONSTRUCTION METHOD DETAILS.

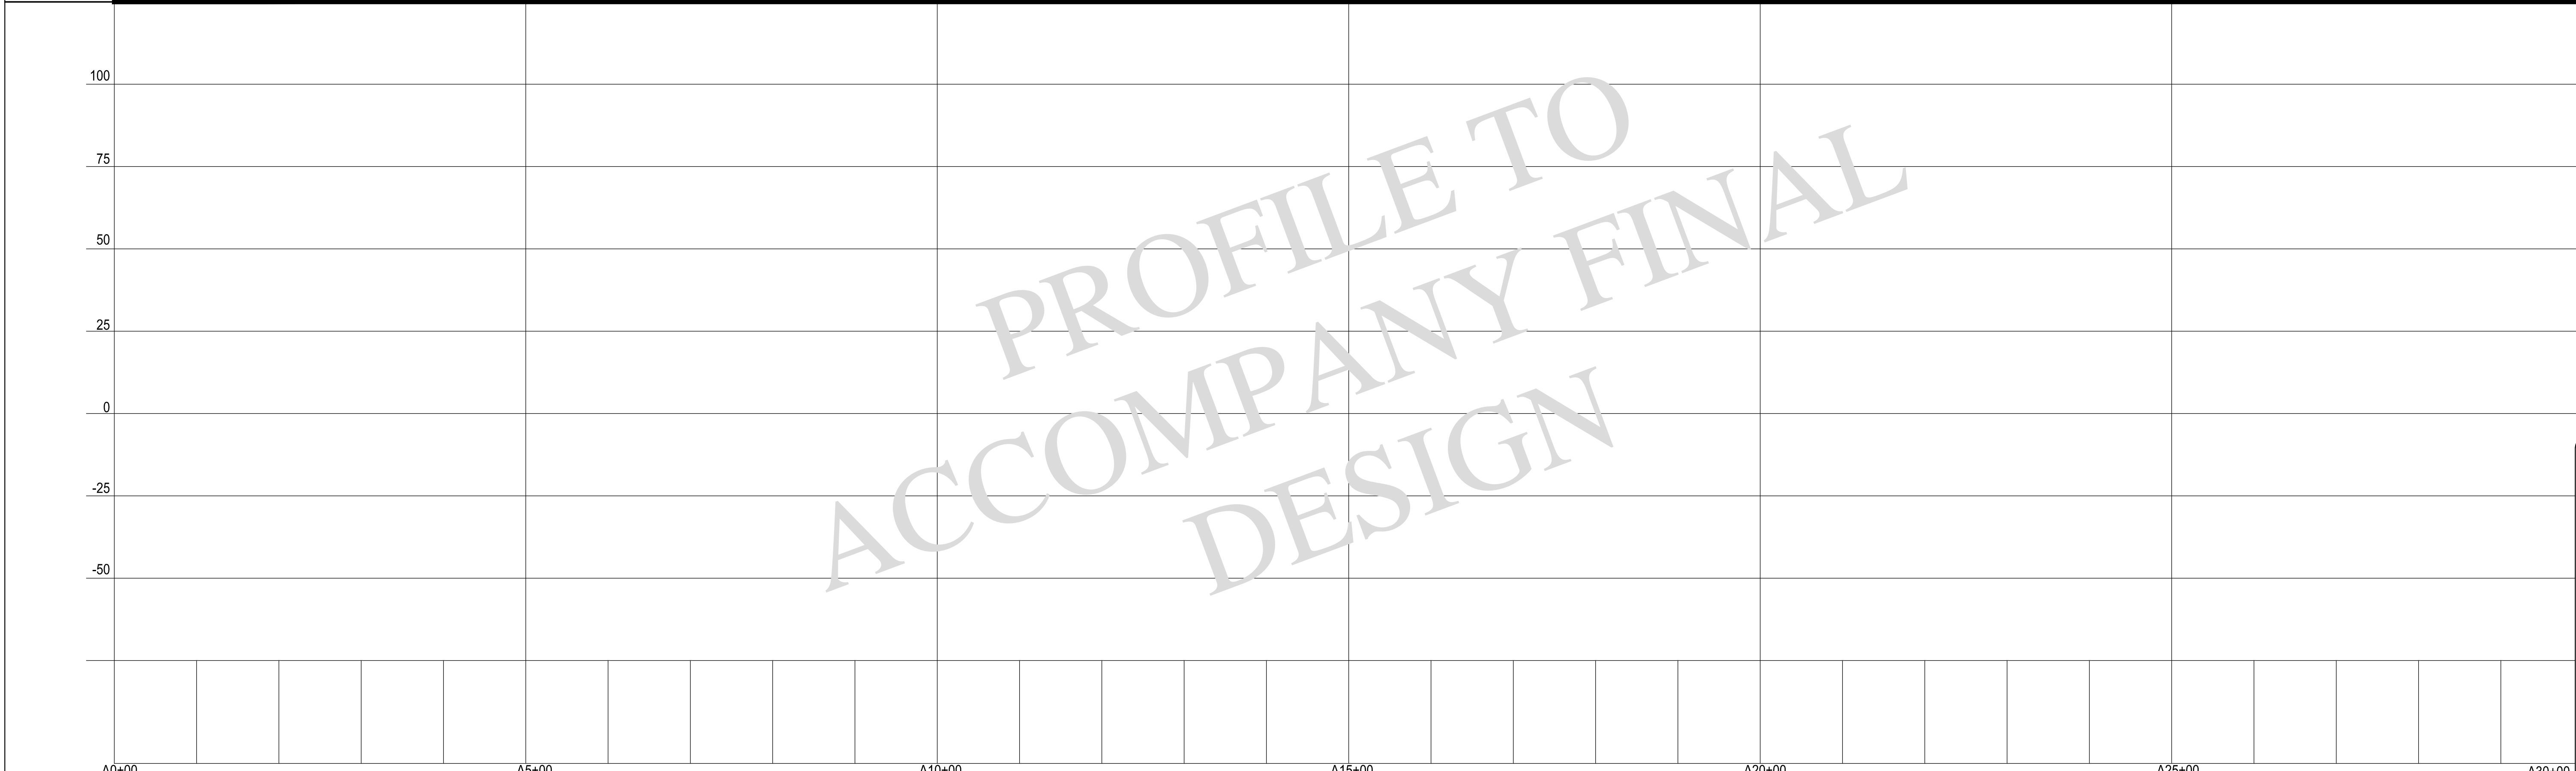

PROFILE  
SCALE: HORIZ: 1"=100'  
VERT: 1"=50'

**LEGEND**

- TOWN BOUNDARY
- R.O.W. / PARCEL
- 2' CONTOUR
- EXISTING TREELINE
- EXISTING WETLAND
- WETLAND BUFFER
- EXISTING STREAM
- FEMA 100 YR FLOOD
- EXISTING BUILDING
- EXISTING CULVERT
- EXISTING UTILITY POLE
- ◆ MILEPOST MARKER
- CABLE ROUTE
- J&B CABLE ROUTE
- HDD CABLE ROUTE
- J&B STAGING AREA
- HDD STAGING AREA
- SPLICE PIT

Designed	AMW
Drawn	KAV
Checked	.
Approved	.
Scale	AS NOTED

No.	Revision	Date	By	Ck	PE	PE #
A	20% ANR Submission	12/5/14	TRC	AMW		

**TDI New England**  
 New England Clean Power Link  
 TDI New England  
 Plan & Profile - Lake Route Transition  
 TR-1  
 Prepared by: **CTRC** 9/19/14