



1	Converter Structure
2	DC Area
3	Valve Area
4	Reactor Area
5	Control Area
6	Wall Bushing
7	CCVT
8	Air-Core Reactor
9	Transformer Area
10	Pre-insertion Resistor With Bypass Switch
11	Disconnect Switch
12	Circuit Breaker with Disc. Switch, Ground Switch and AC Cable GIS Termination
13	Lightning Mast, typ.
14	Valve Coolers
15	Diesel Generator Enclosure
16	Auxiliary Transformer Area
17	Spare Parts Building

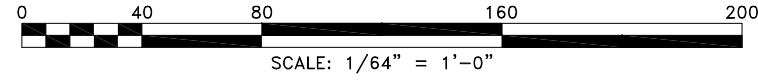

Designed	TRC
Drawn	TRC
Checked	-
Approved	-
Scale	AS NOTED

No.	Revision	Date	By	Ck	PE	PE #
A	xxx	11/01/14	TRC	xxx		

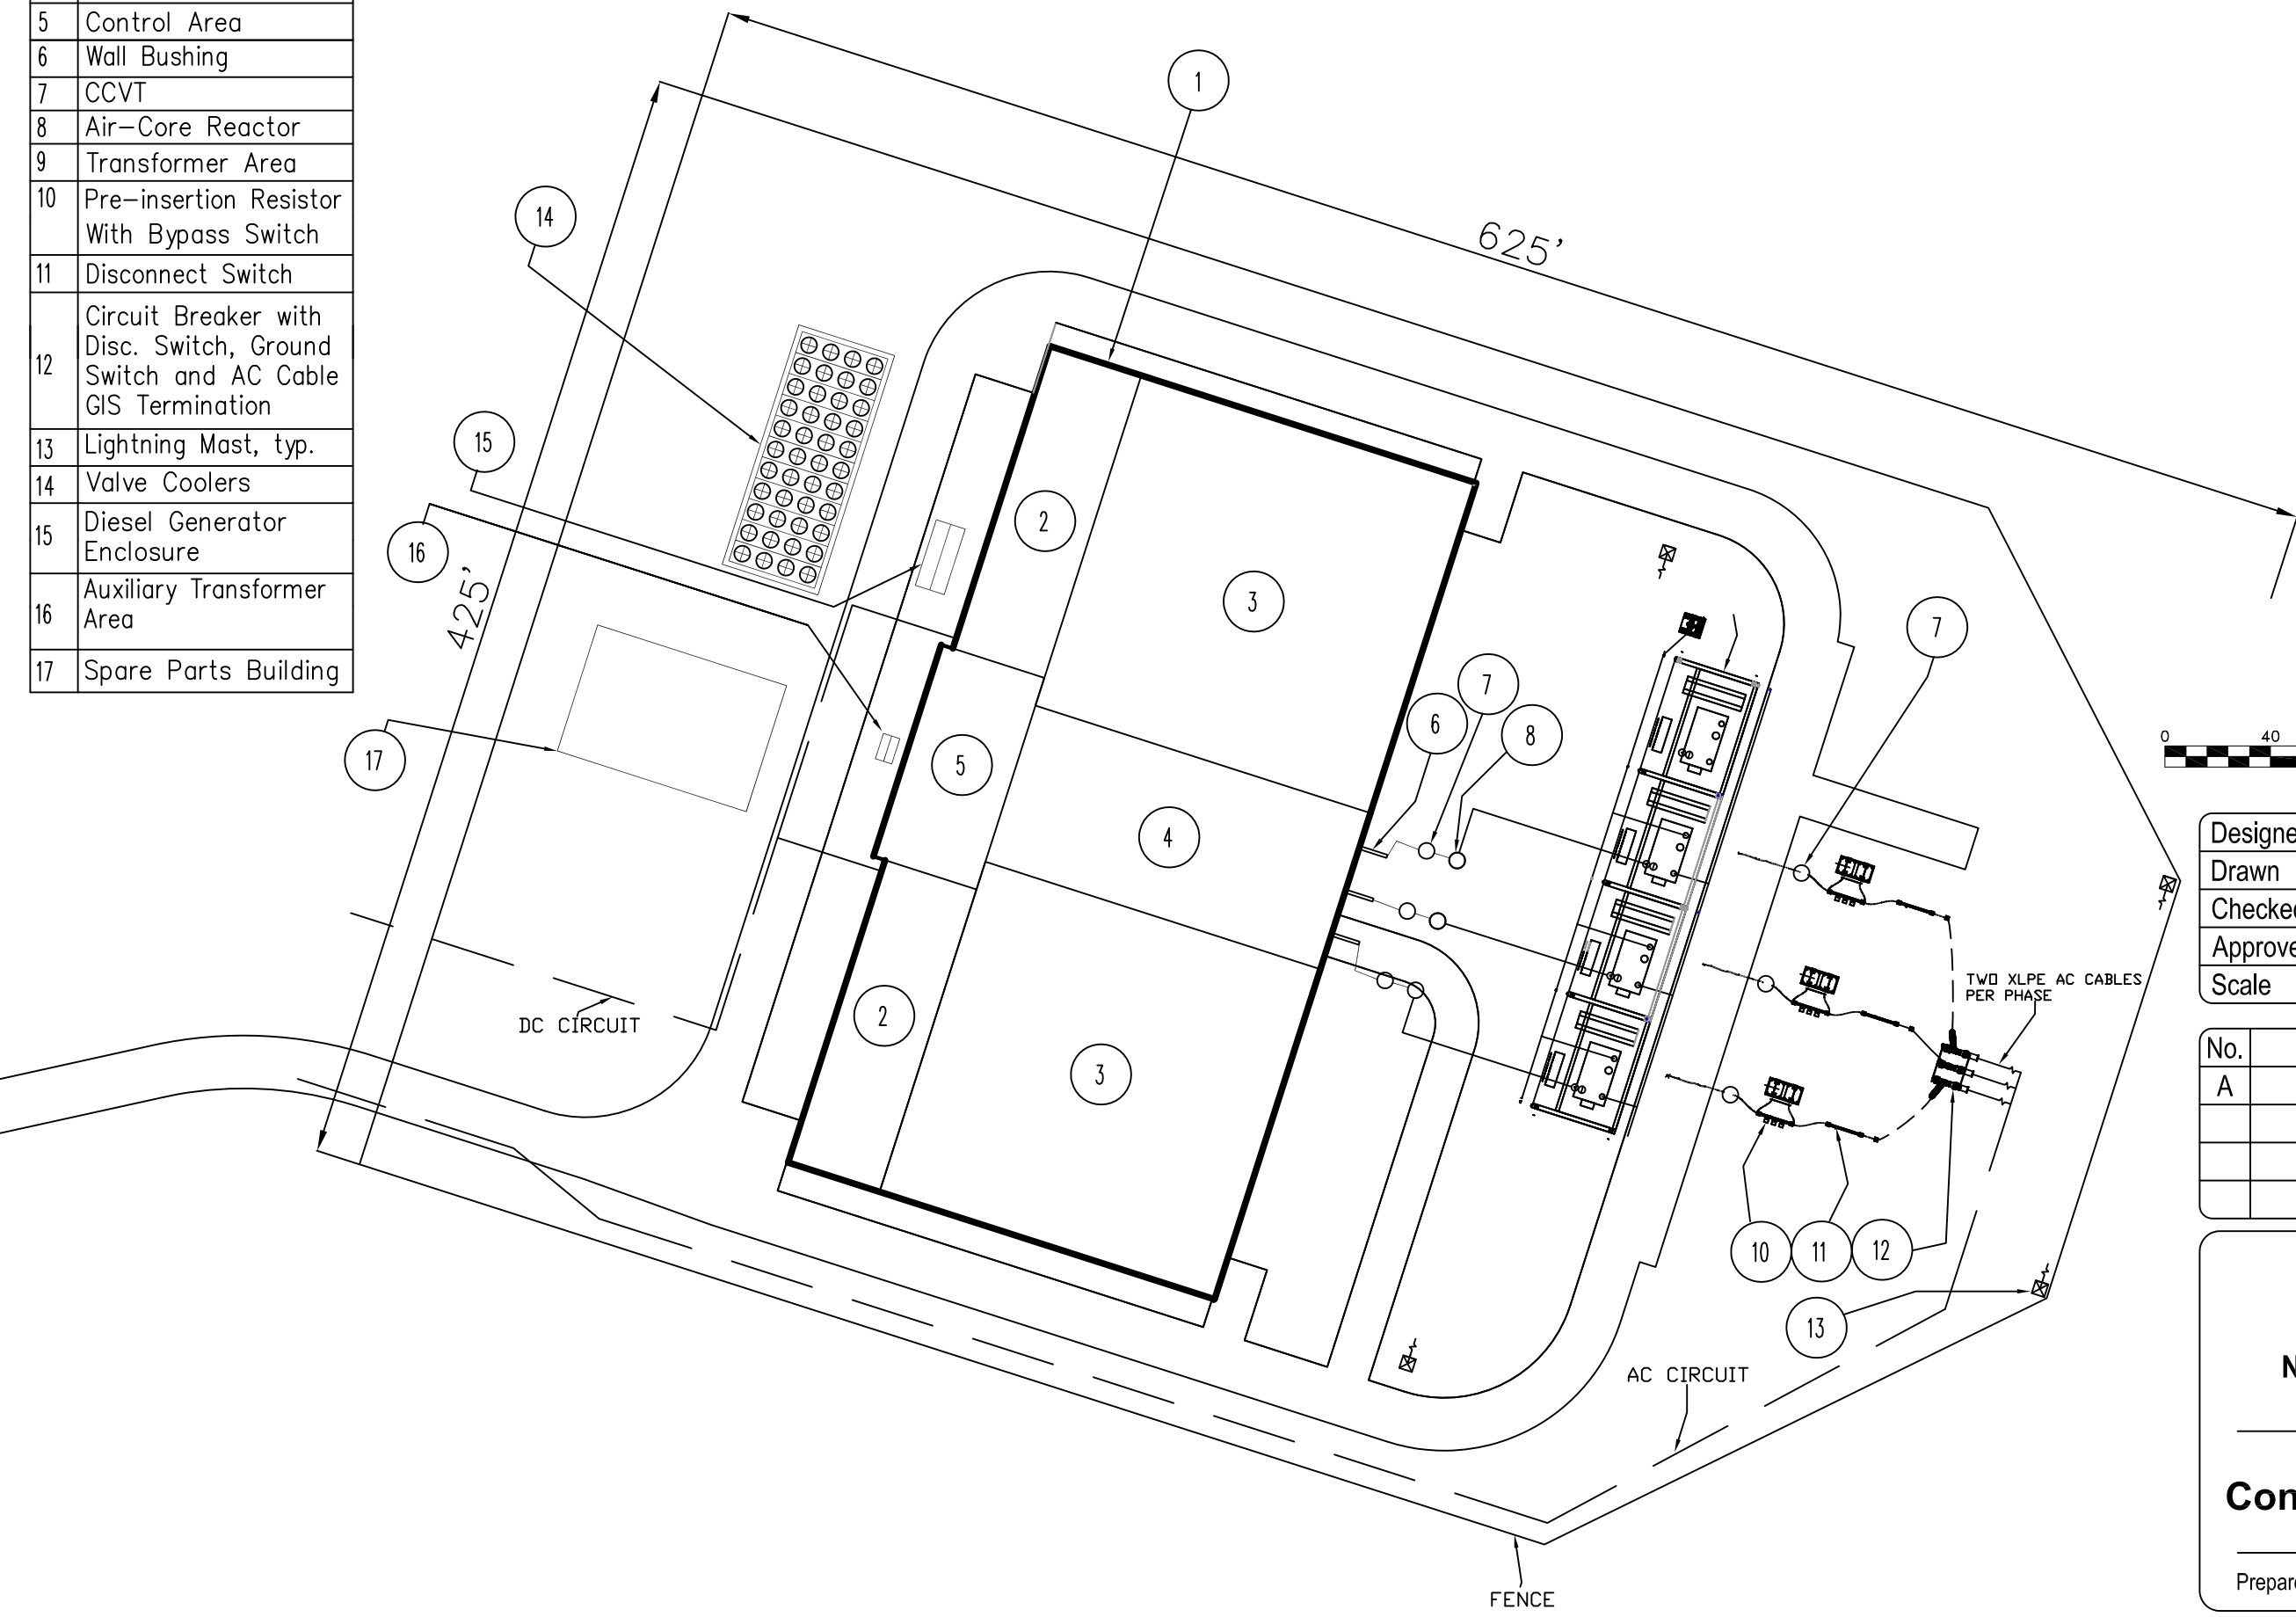

New England Clean Power Link
 TDI New England

Converter Station Elevations