



TOWN OF BENSON RUTLAND COUNTY

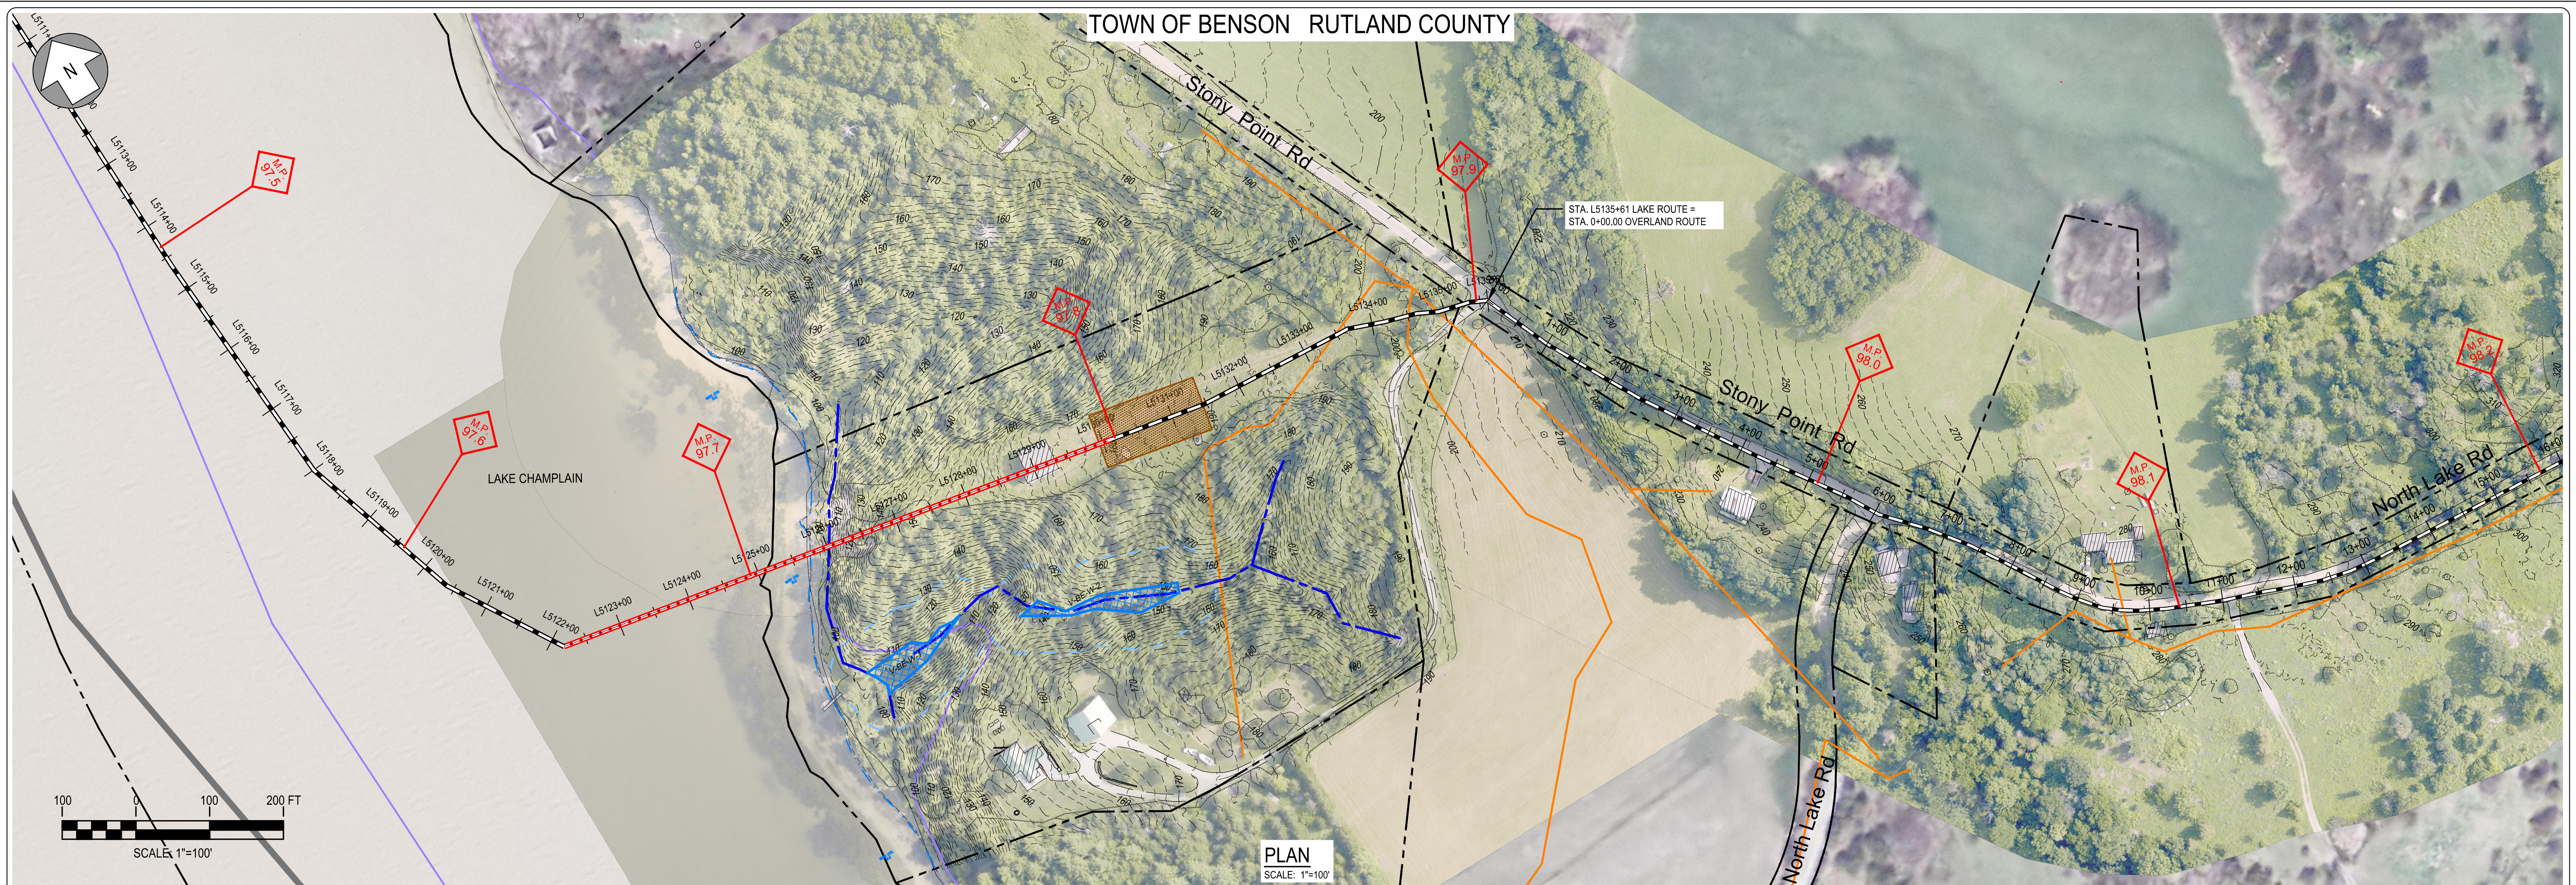

PLAN
SCALE: 1"=100'

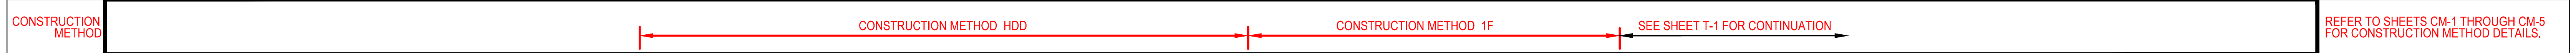

- LEGEND**
- TOWN BOUNDARY
 - - - R.O.W. / PARCEL
 - - - 110 2' CONTOUR
 - - - EXISTING TREELINE
 - ▨ EXISTING WETLAND
 - ▨ WETLAND BUFFER
 - ▨ EXISTING STREAM
 - ▨ FEMA 100 YR FLOOD
 - ▨ EXISTING BUILDING
 - ▨ EXISTING CULVERT
 - ▨ EXISTING UG UTILITY
 - ▨ EXISTING UTILITY POLE
 - ▨ MILEPOST MARKER
 - ▨ 54+00 CABLE ROUTE
 - ▨ J&B CABLE ROUTE
 - ▨ HDD CABLE ROUTE
 - ▨ J&B STAGING AREA
 - ▨ HDD STAGING AREA
 - ▨ SPLICE PIT

Designed	AMW
Drawn	KAV
Checked	.
Approved	.
Scale	AS NOTED

No.	Revision	Date	By	Ck	PE	PE #
A	20% ANR Submission	12/5/14	TRC	AMW		

TDI New England
 New England Clean Power Link
 TDI New England
 Plan & Profile - Lake Route Transition

TR-2
 Prepared by: **TRC** 9/19/14

PROFILE
SCALE: HORIZ: 1"=100'
VERT: 1"=50'